



FLOOR PLAN  
1,176 SQUARE METER SOLAR GREENHOUSE  
SCALE: 1/4"=1'-0"

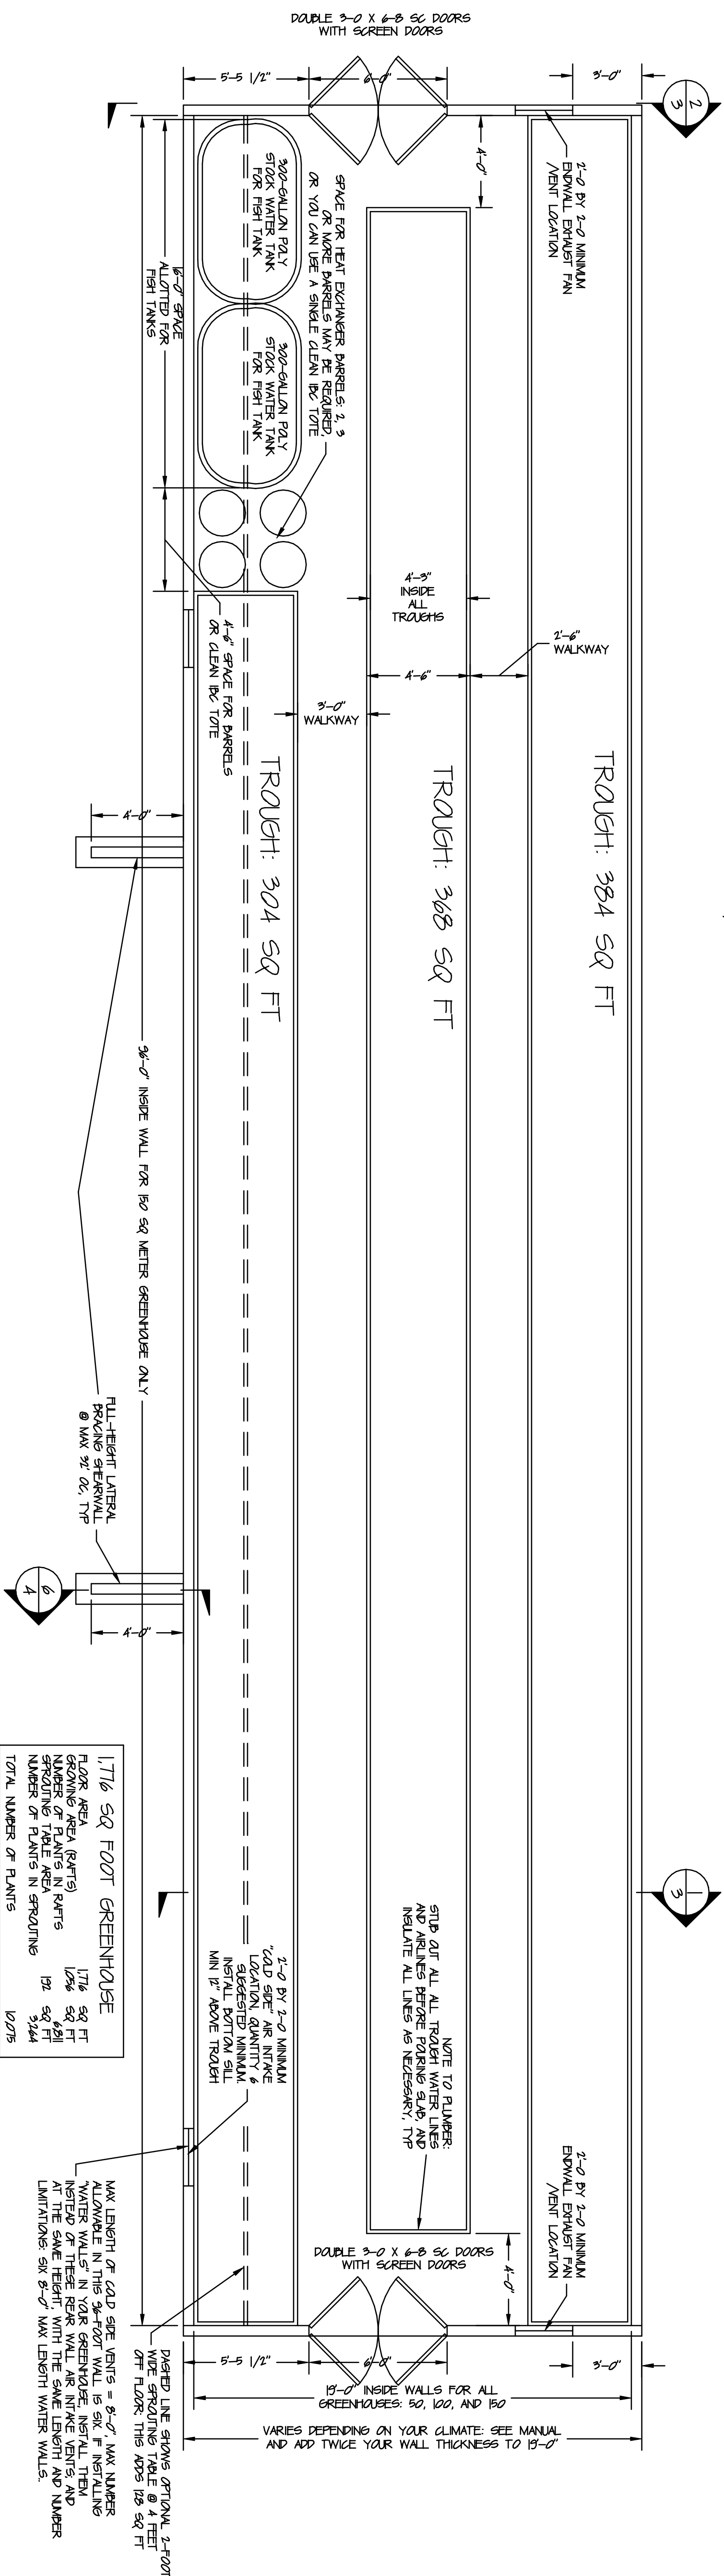

**NOTE: THIS MATERIAL COPYRIGHT**  
BY FRIENDLY AQUAPONICS, INC., 2515E POND AND TUNNAN  
1208-201, COPENHAGEN OR LEUNG PORTIONS OR EXCEPTS  
OF THIS MATERIAL WITHOUT EXPRESS WRITTEN  
PERMISSION FROM THE AUTHOR IS PROHIBITED BY LAW.

1. You have the right to personally construct or have constructed one or more aquaponic systems and/or greenhouses to these designs for your own personal or business use.  
2. If you construct aquaponic systems and/or greenhouses for others, allow others to use these plans, "lift" these plans, or sell these plans to have aquaponic systems and/or greenhouses constructed using these plans.  
3. You may not reproduce, copy, or otherwise use these plans, drawings, or specifications without the express written permission of Friendly Aquaponics, Inc. or its authorized representatives. The cost of reproduction is \$500 US for each such aquaponic system and/or greenhouse constructed using these plans.

FLOOR PLAN  
1,184 SQUARE FOOT SOLAR GREENHOUSE  
SCALE: 1/4"=1'-0"

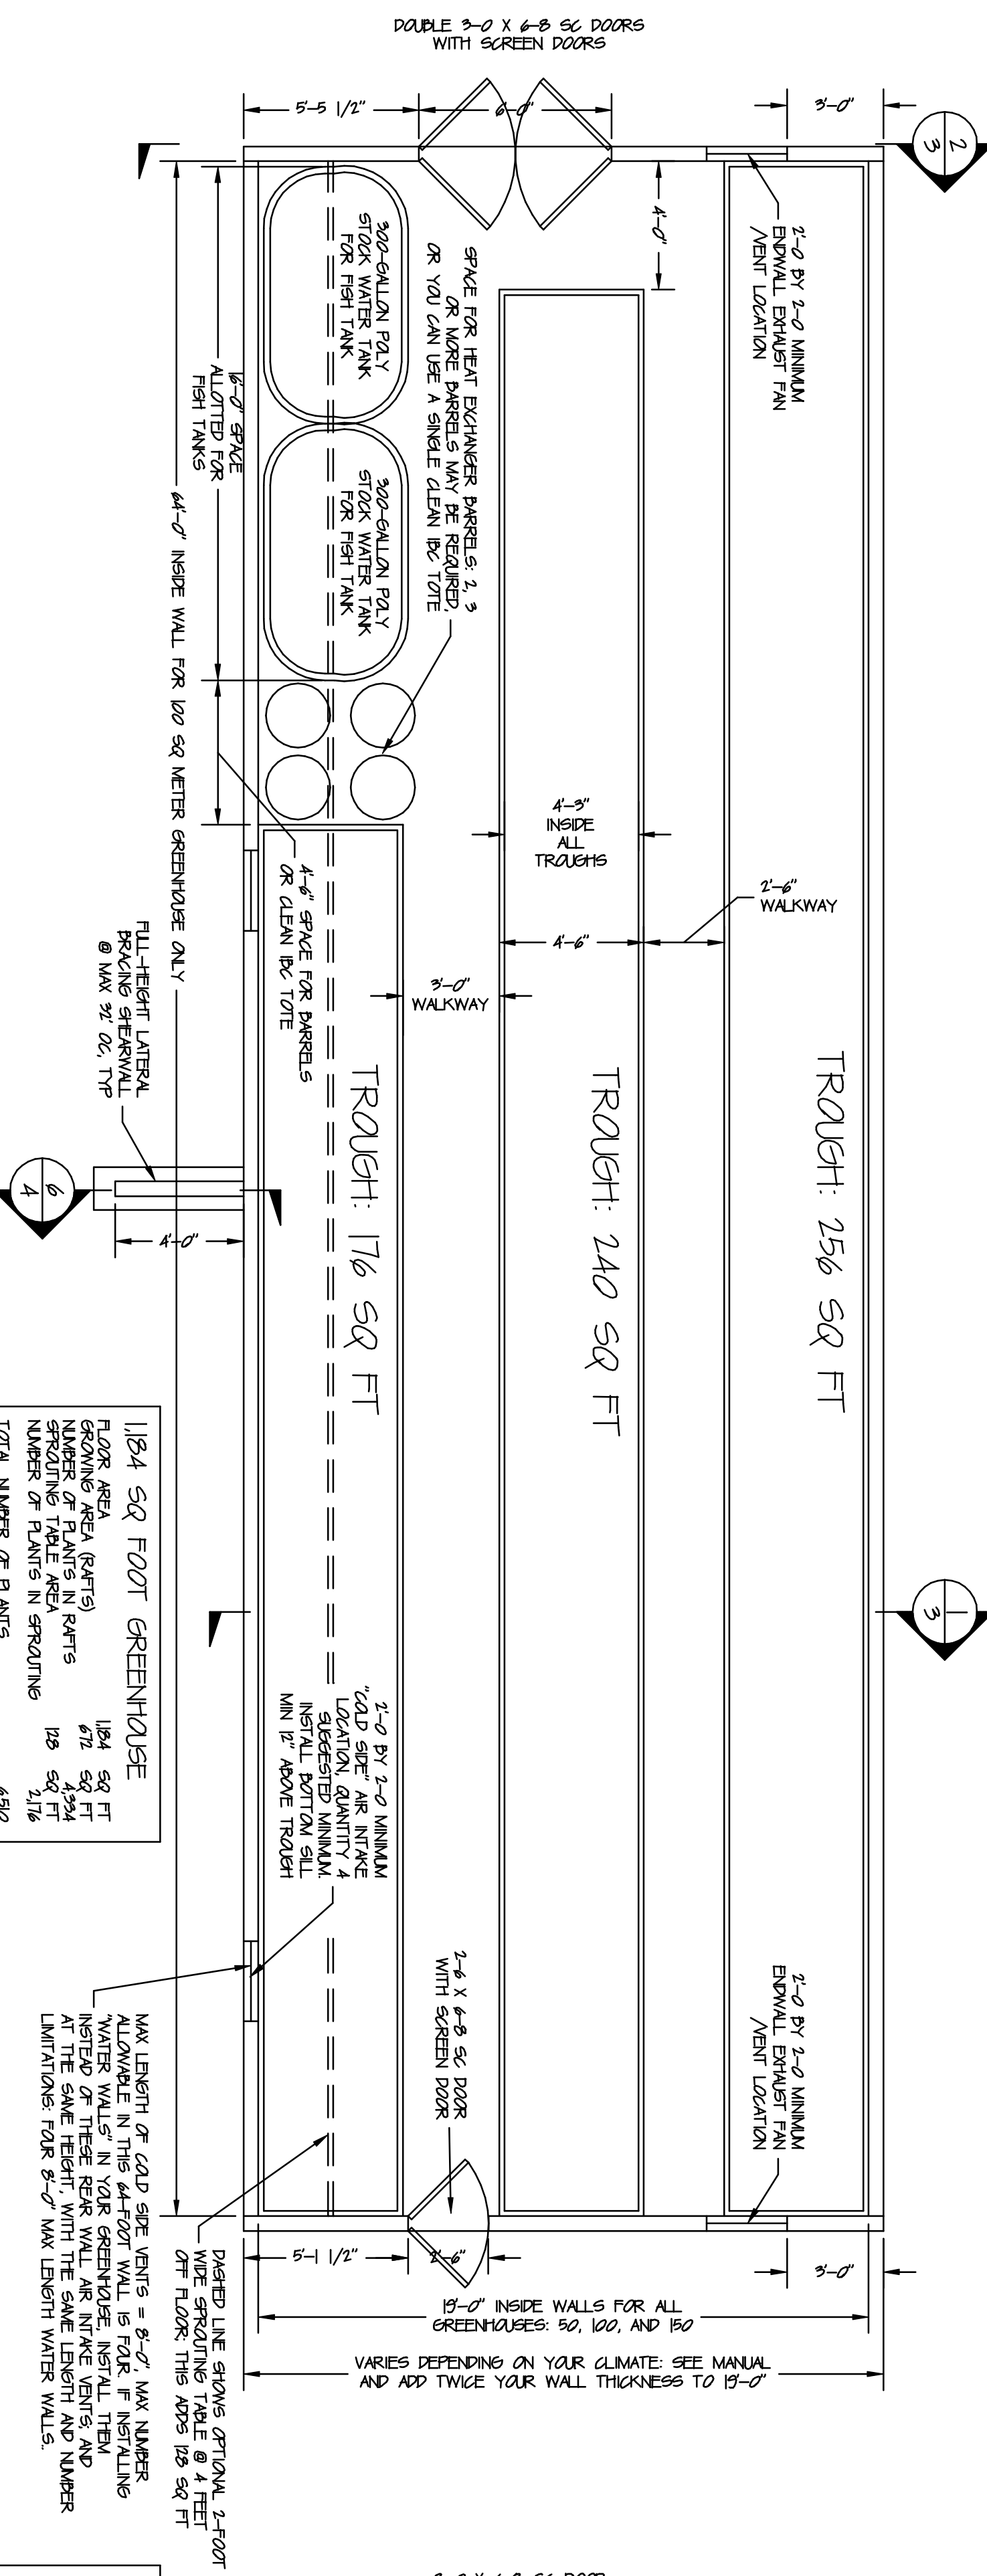

FLOOR PLAN  
592 SQUARE FOOT SOLAR GREENHOUSE  
SCALE: 1/4"=1'-0"

